



YURKO
DESIGN & ARCHITECTURE

12 Church St.
Asheville, NC
p/ 828.254.0550
f/ 828.254.5599
www.yda-online.com


Member of
The American
Institute of Architects

Mandeville Cabin

Lot #77
1780
Lake James

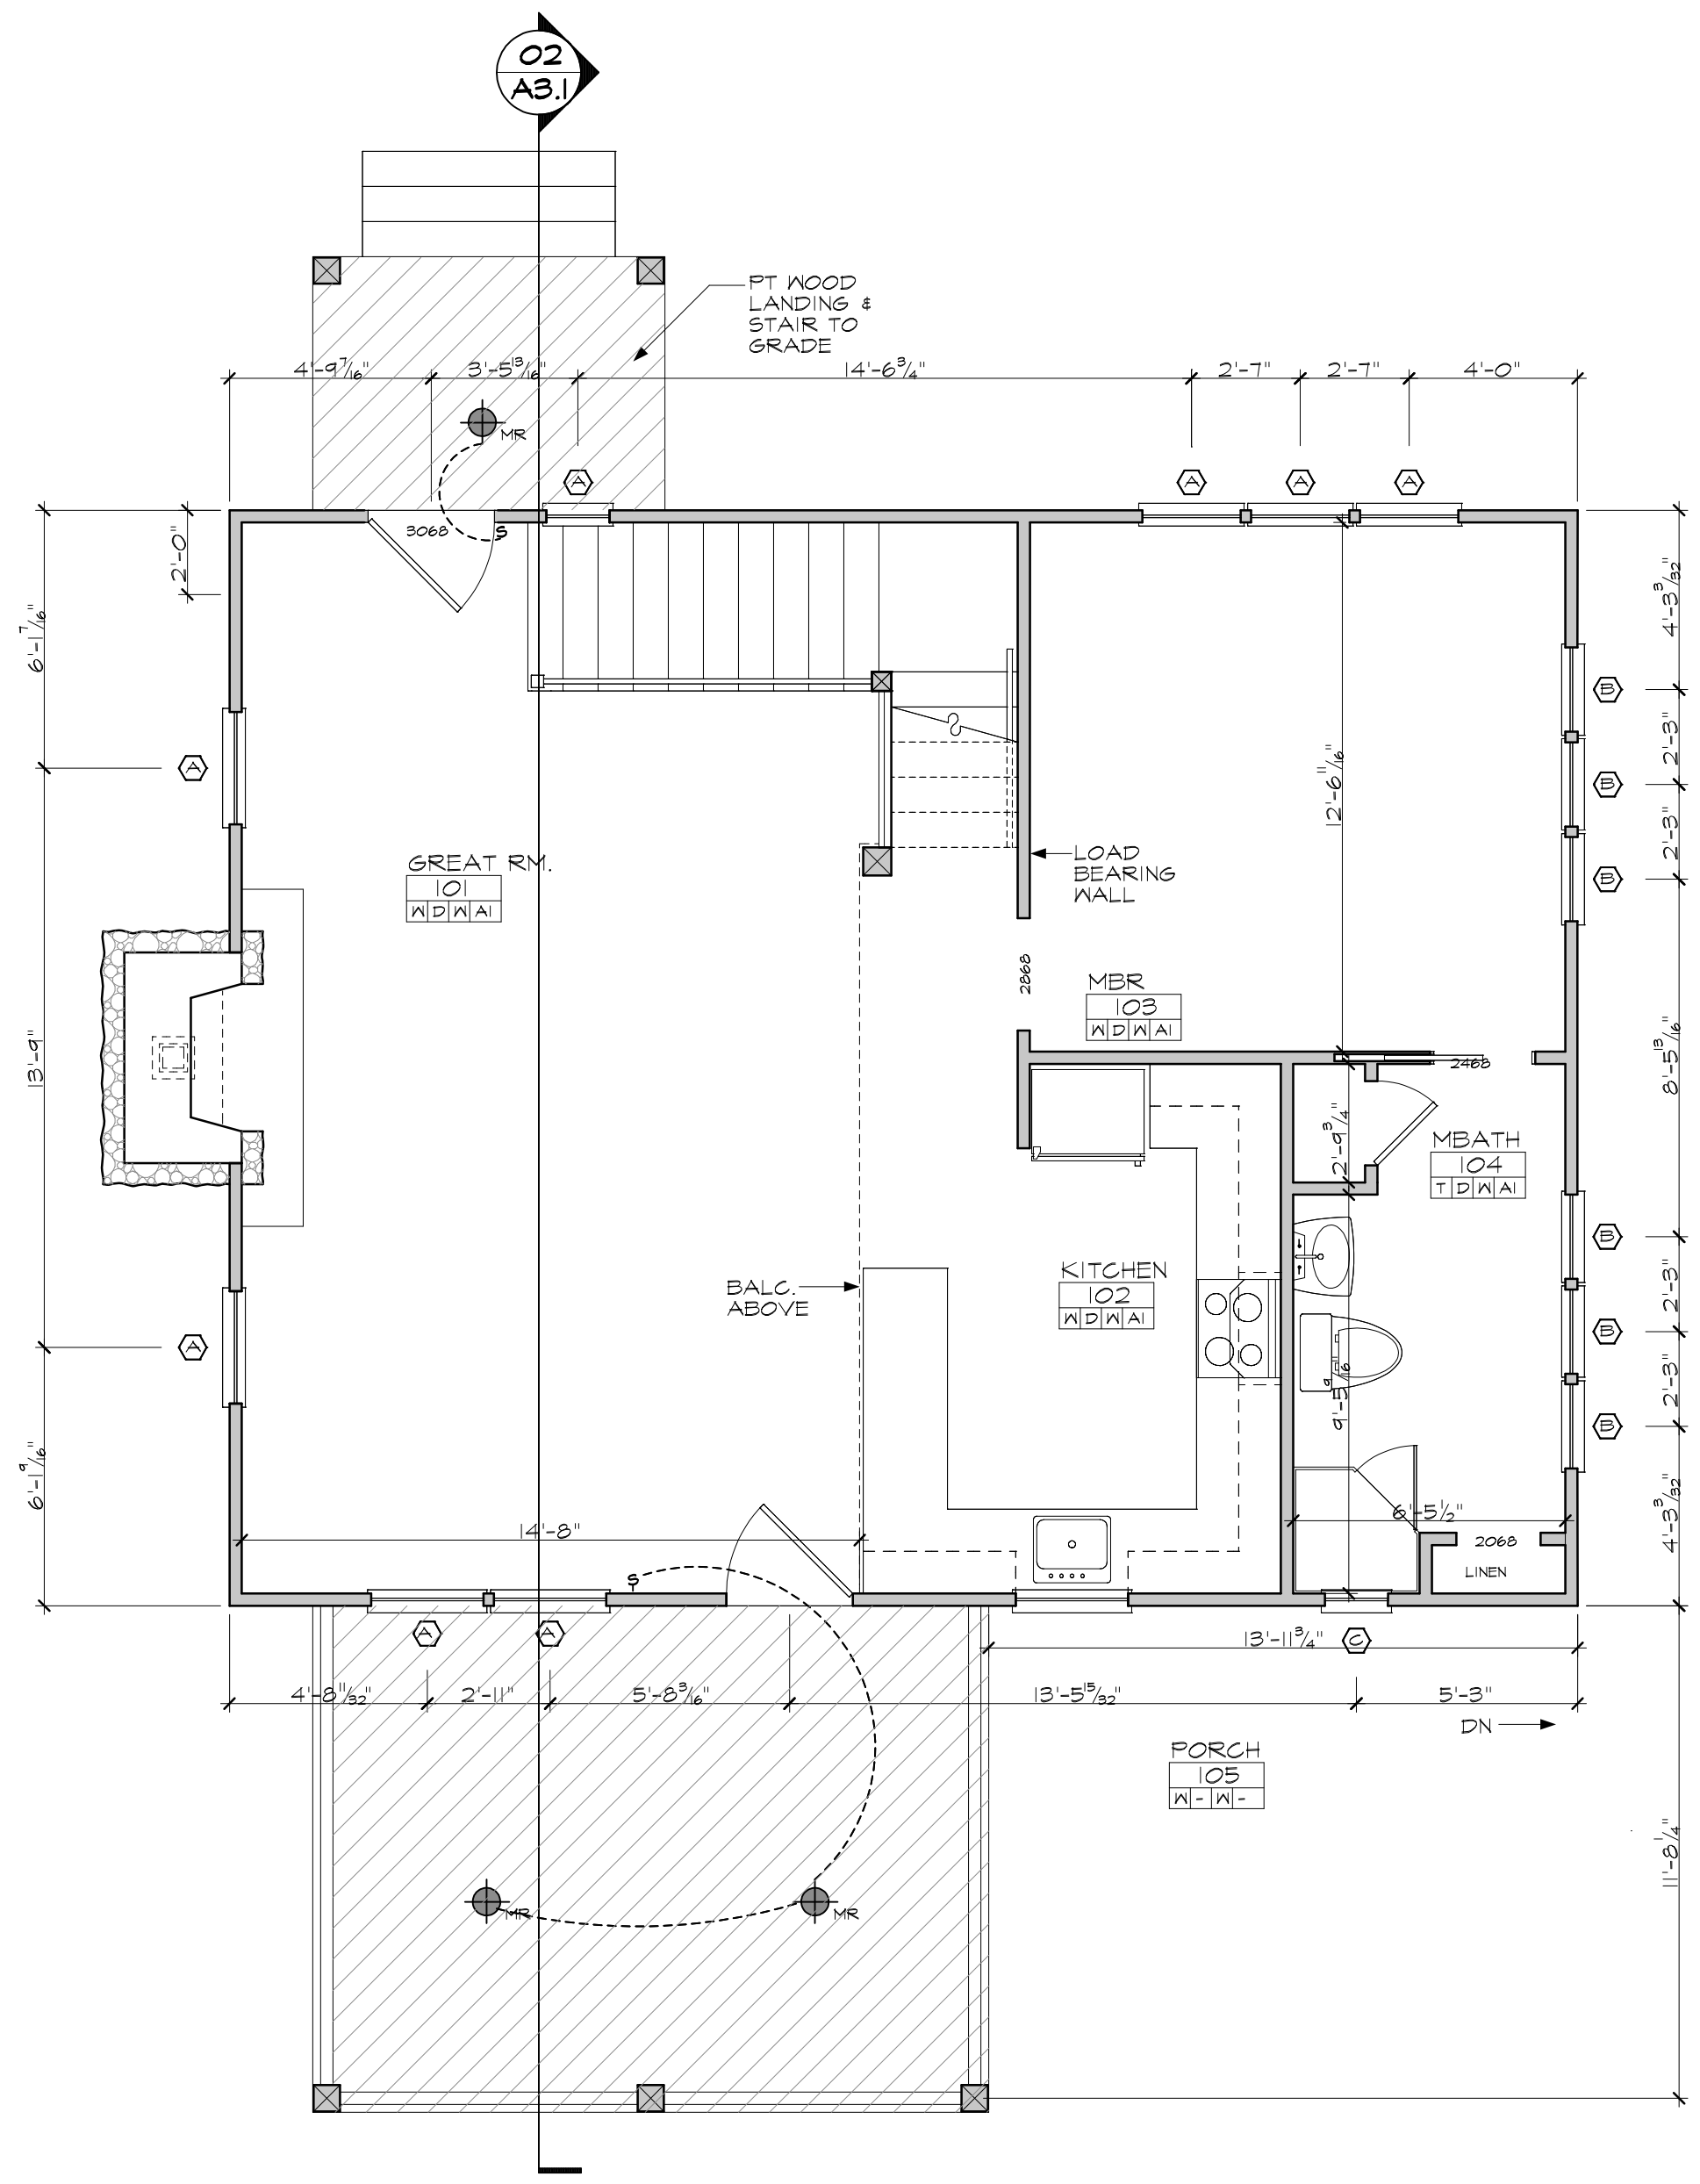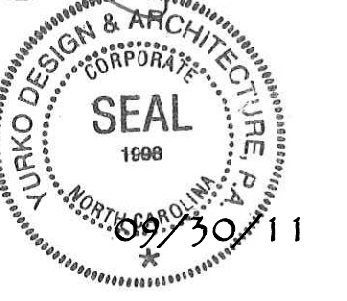

02 1st Floor Plan
scale 1/4" = 1'-0" area = 832 sf

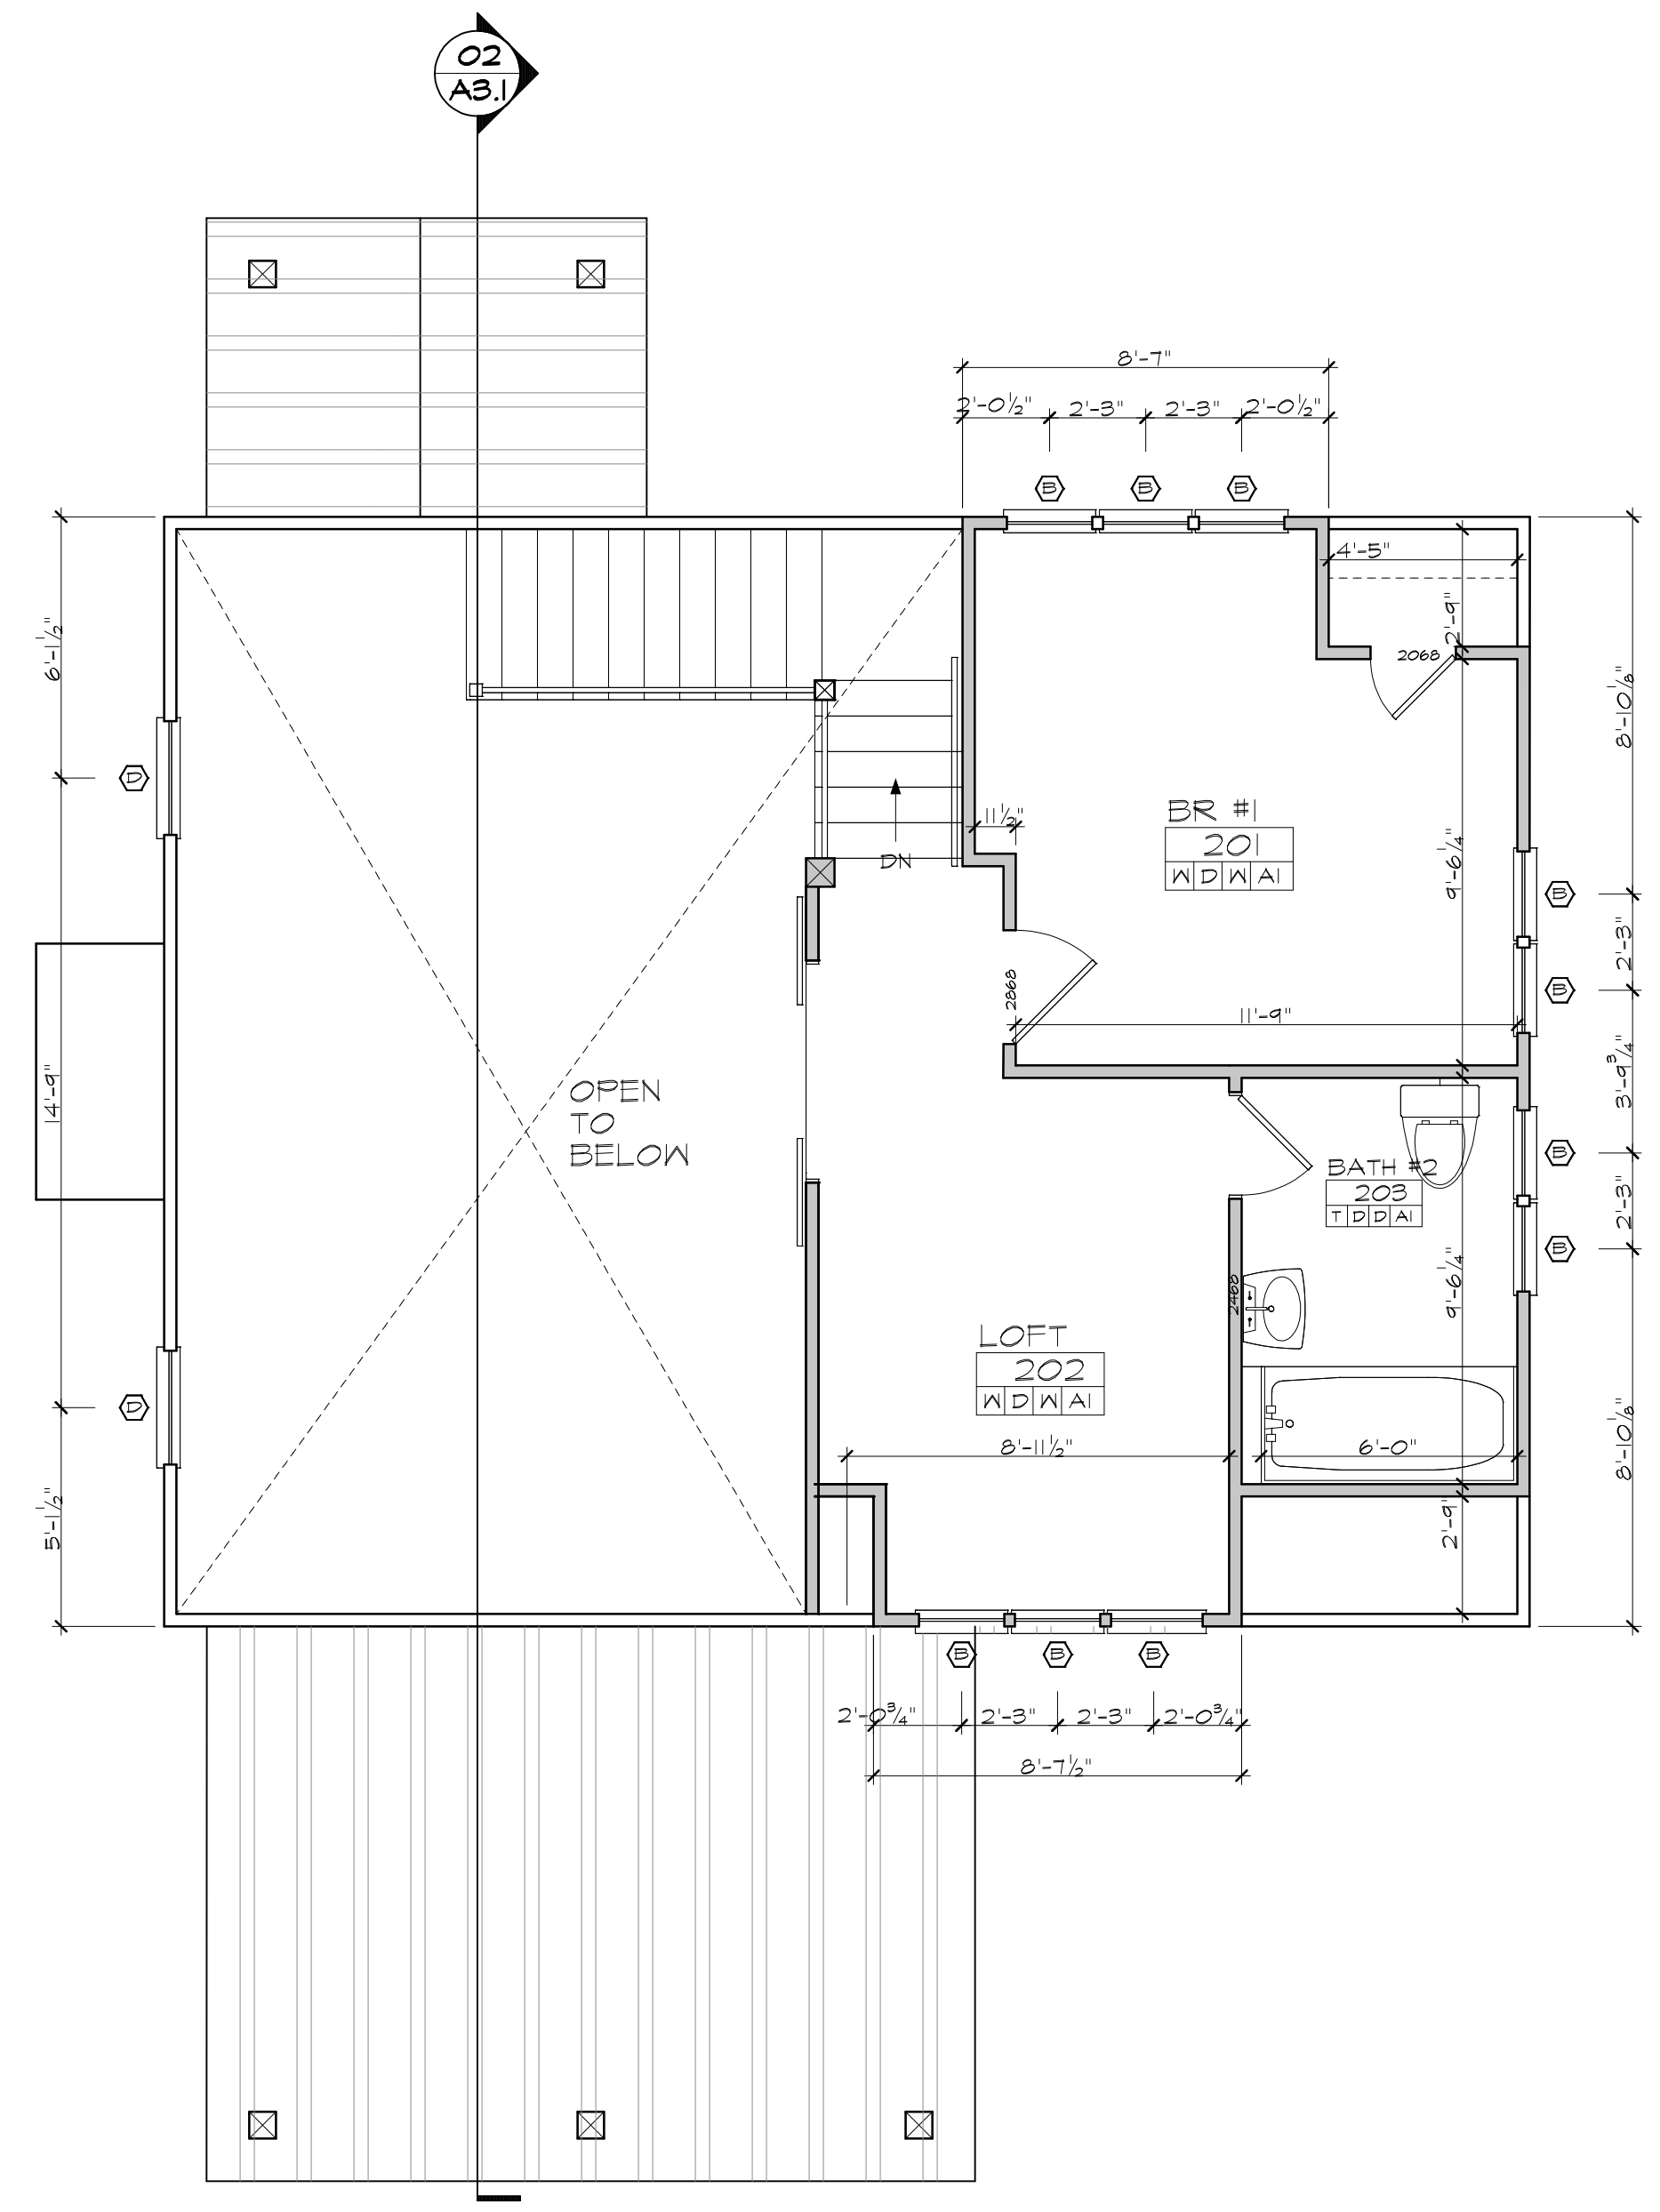

02 2nd Floor Plan
scale 1/4" = 1'-0" area = 373 sf

Plan Legend	Rm. Finish & Trim Legend
<ul style="list-style-type: none"> WOOD COL. EXISTING WALL TO REMAIN EXISTING WALL TO BE REMOVED NEW WALL WINDOW EXISTING DOOR TO REMAIN EXISTING DOOR TO BE REMOVED NEW DOOR 	<p>ROOM NAME --- BEDROOM ROOM NO. --- 201 FLOOR --- 2ND WALLS --- W D I D I A S CEILING --- C E I L I N G</p> <p>FLOOR FINISHES C- CARPETING R- RESILIENT FLOORING T- TILE</p> <p>WALL FINISHES D- GYPSUM DRYWALL W- WOOD PANELING T- TILE</p> <p>CEILING FINISHES D- GYPSUM DRYWALL W- WOOD PANELING T- TILE</p> <ul style="list-style-type: none"> W- WOOD S- STONE X- CONCRETE SLAB V- VENEER PLASTER P- PLYWOOD X- RAINGCOT P- PLYWOOD
Plan Hatches	
<ul style="list-style-type: none"> STONE VENEER REINFORCED CONJ FOUND. WALL COMPACTED FILL REINFORCED CONCRETE FLOOR SLAB ACQUST. WALL- ALT. 2X4'S @ 16" OC ON 2X8 PLATES LOAD-BEARING FRAMED WALL 2X6 @ 16" OC PARTITION WALL MD FRAMED 2X4 OR 2X6 @ 16" OC BRICK VENEER REINF. CONC. FOUNDATION WALL CERAMIC TILE WOOD FLOORING WOOD DECKING RIGID INSULATION INSULATION WOOD TRIM WOOD TRIM ROOF OVERBUILD 1 ROOF OVERBUILD 2 ASPHALT ROOFING METAL ROOFING CEDAR SHINGLES 	

General Plan Legends

Job number: 11005-4
Designed by: J EY
Drawn by: J EY
Checked by: J EY
Date: 08/03/11
Revision: 09/30/11

© YURKO DESIGN & ARCHITECTURE, PA
all ideas and designs incorporated in this document are the property of Yurko Design & Architecture PA, and may not be used in whole or in part without specific written permission. Yurko Design & Architecture PA retains all common law, statutory, and other reserved rights, including the copyright thereto.

SHEET NUMBER:
A1.2
CONTENTS:
1ST & 2ND FLOOR PLANS

10/3/2011 11:12 AM K:\11005-4_Mandeville\01_CAD\03_CD\10728_A1-Plat.ec